


FOUNDATION PLATE GUIDELINES / GROUNDPLATTA RIKTLINJER

scale / skala 1:100

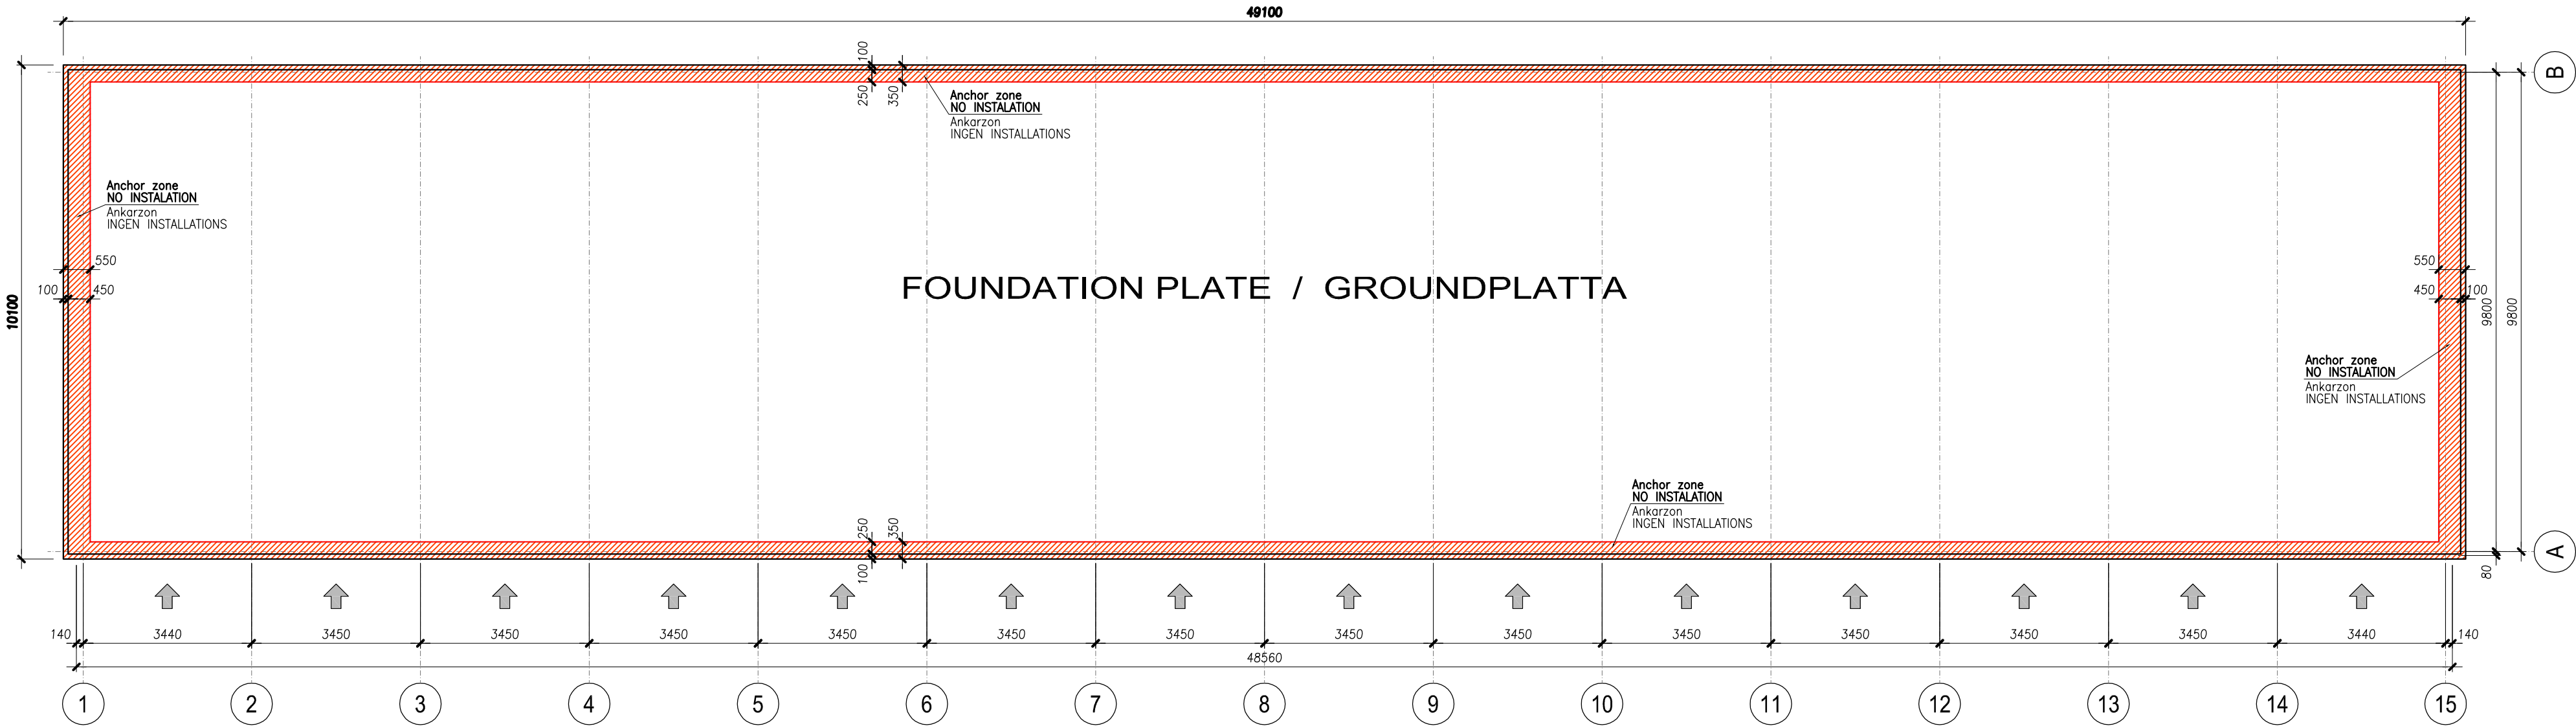

Design office : SOLID ENGINEERING Paweł Bielecki		ul. Zwycięstwa 14/26 77-100 Bytów, woj. pomorskie mob. +48 609-503-323	
Construction type and address : Garage hall Åkervägen, 696 32 Åskersund, Sverige .			
Range : CONSTRUCTION		Project phase : BUILDING	
Designer	Dip.Ing. Paweł Bielecki Licence No.: POM/0099/PWOK/10		
Project No.:	72-202	Scale : 1:100	Date : 2022.11
Drawing No.:		BA-00	
Drawing title : FOUNDATION PLATE GUIDELINES GROUNDPLATTA RIKTLINJER			